




CLARK PACIFIC

1980 SOUTH RIVER ROAD
W SACRAMENTO, CA 95691
TEL: (916) 371-0305
FAX: (916) 372-0323

13592 SLOVER AVENUE
FONTANA, CA 92337
TEL: (909) 823-1433
FAX: (909) 823-1361

PROJECT	
CONTRACTOR	
TYPICAL C-CAPP SECTION AT STEEL STRUCTURE	

JOB	
SHEET	PCCAP-SK1
DATE	3/15/07
BY	TA
CHECK	DW

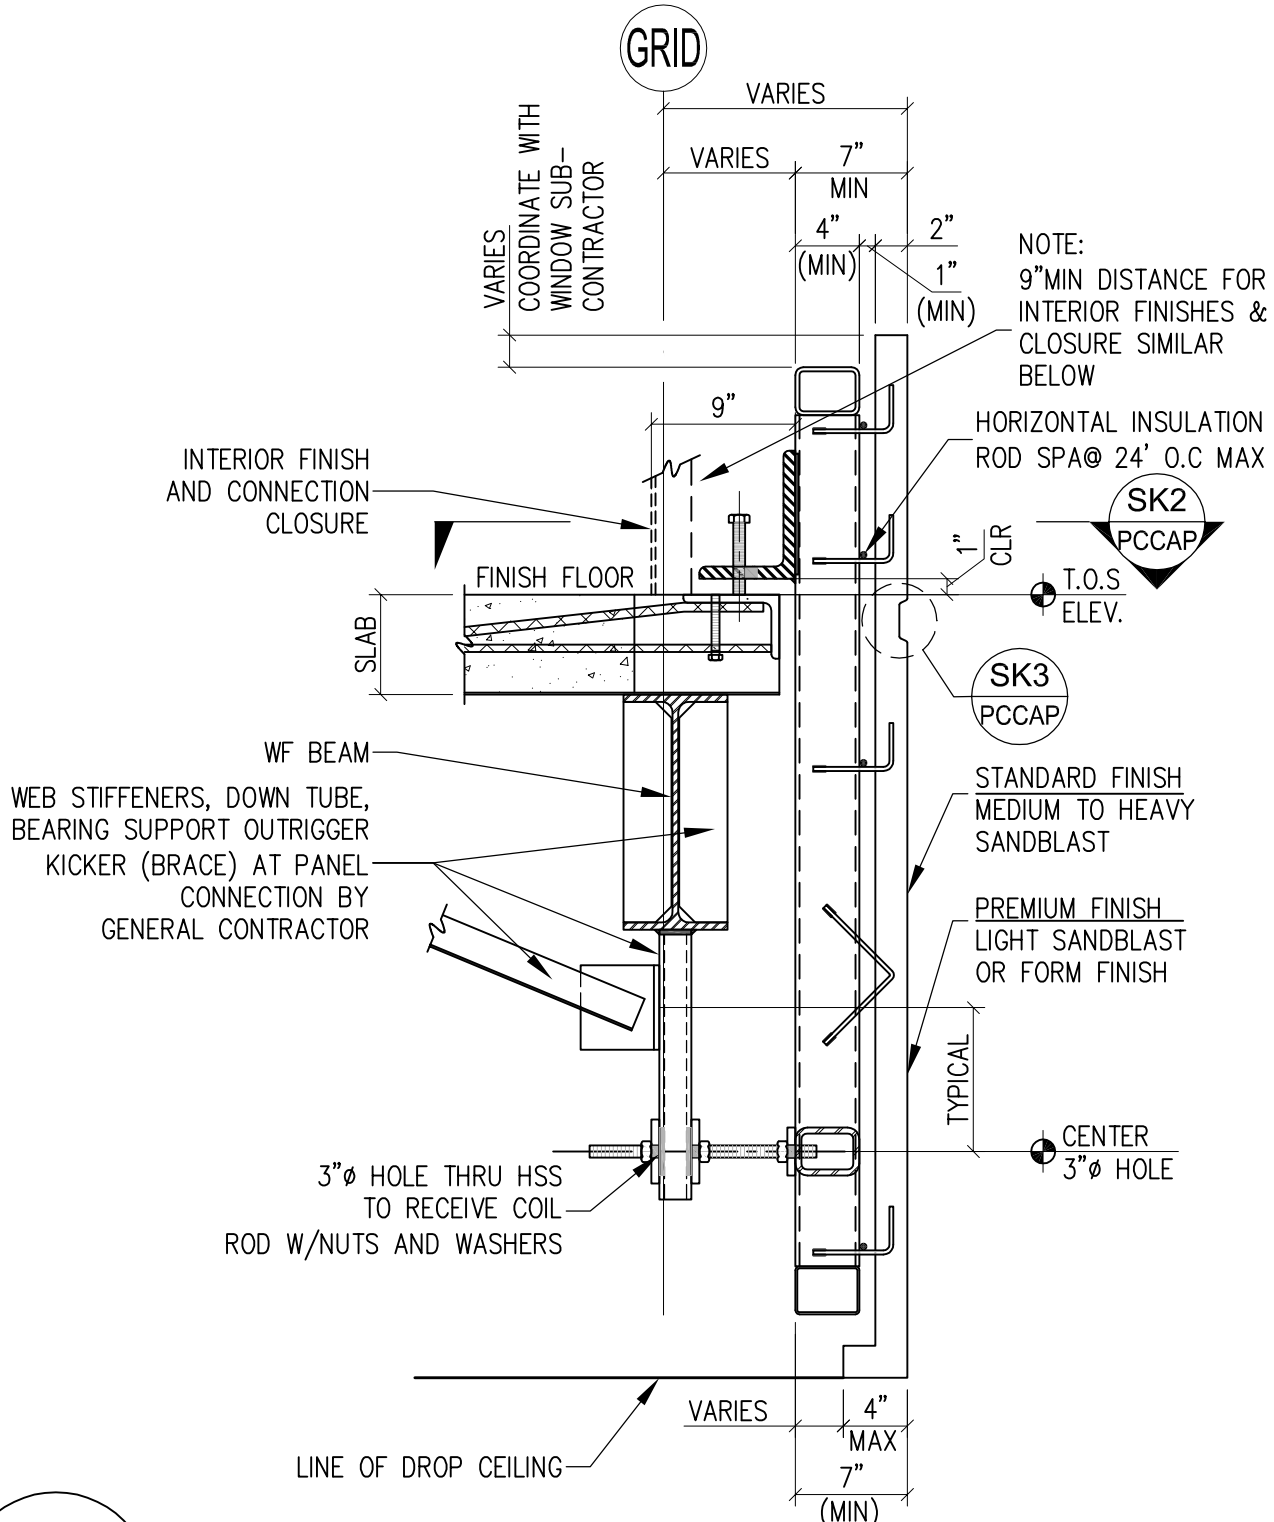

NOTE:
9" MIN DISTANCE FOR
INTERIOR FINISHES &
CLOSURE SIMILAR
BELOW

SK1

TYPICAL C-CAPP PANEL CONNECTIONS (FLOOR SECTION)

SCALE: 1" = 1'-0"

S:\By Employee\tony arroyo\WEBSITE.dwg, 3/19/2007 2:05:43 PM