



CLARK PACIFIC
 1980 South River Road
 West Sacramento, CA 95691

TEL: (916) 371-0305

FAX: (916) 372-0323

PROJECT

CONTRACTOR

Typical Details


JOB

SHEET

DATE

BY

Check

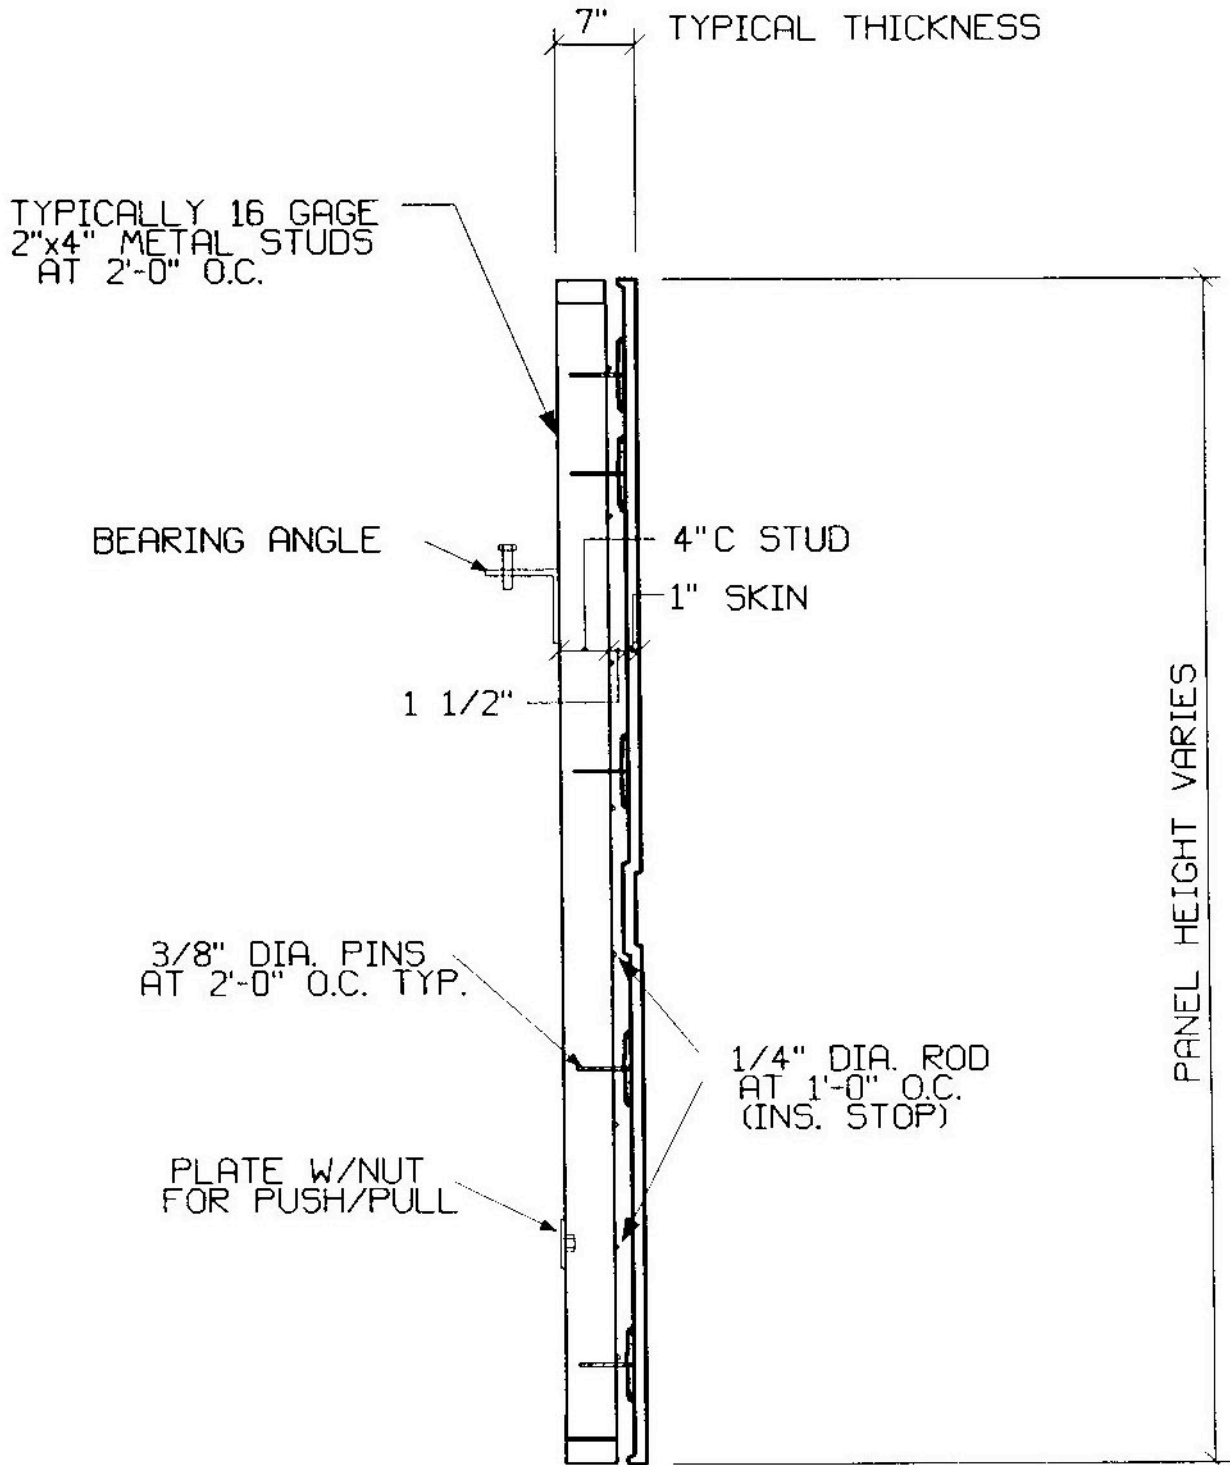

APPROXIMATELY 15 to 20 lbs./sq. ft.

TYPICAL GFRC PANEL SECTION