




CLARK PACIFIC

1980 SOUTH RIVER ROAD TEL: (916) 371-0305
 W SACRAMENTO, CA 95691 FAX: (916) 372-0323
 13592 SLOVER AVENUE TEL: (909) 823-1433
 FONTANA, CA 92337 FAX: (909) 823-1361

| | |
|-----------------|--|
| PROJECT | |
| CONTRACTOR | |
| Typical Details | |

| | |
|-------|-------|
| JOB | |
| SHEET | |
| DATE | |
| BY | Check |

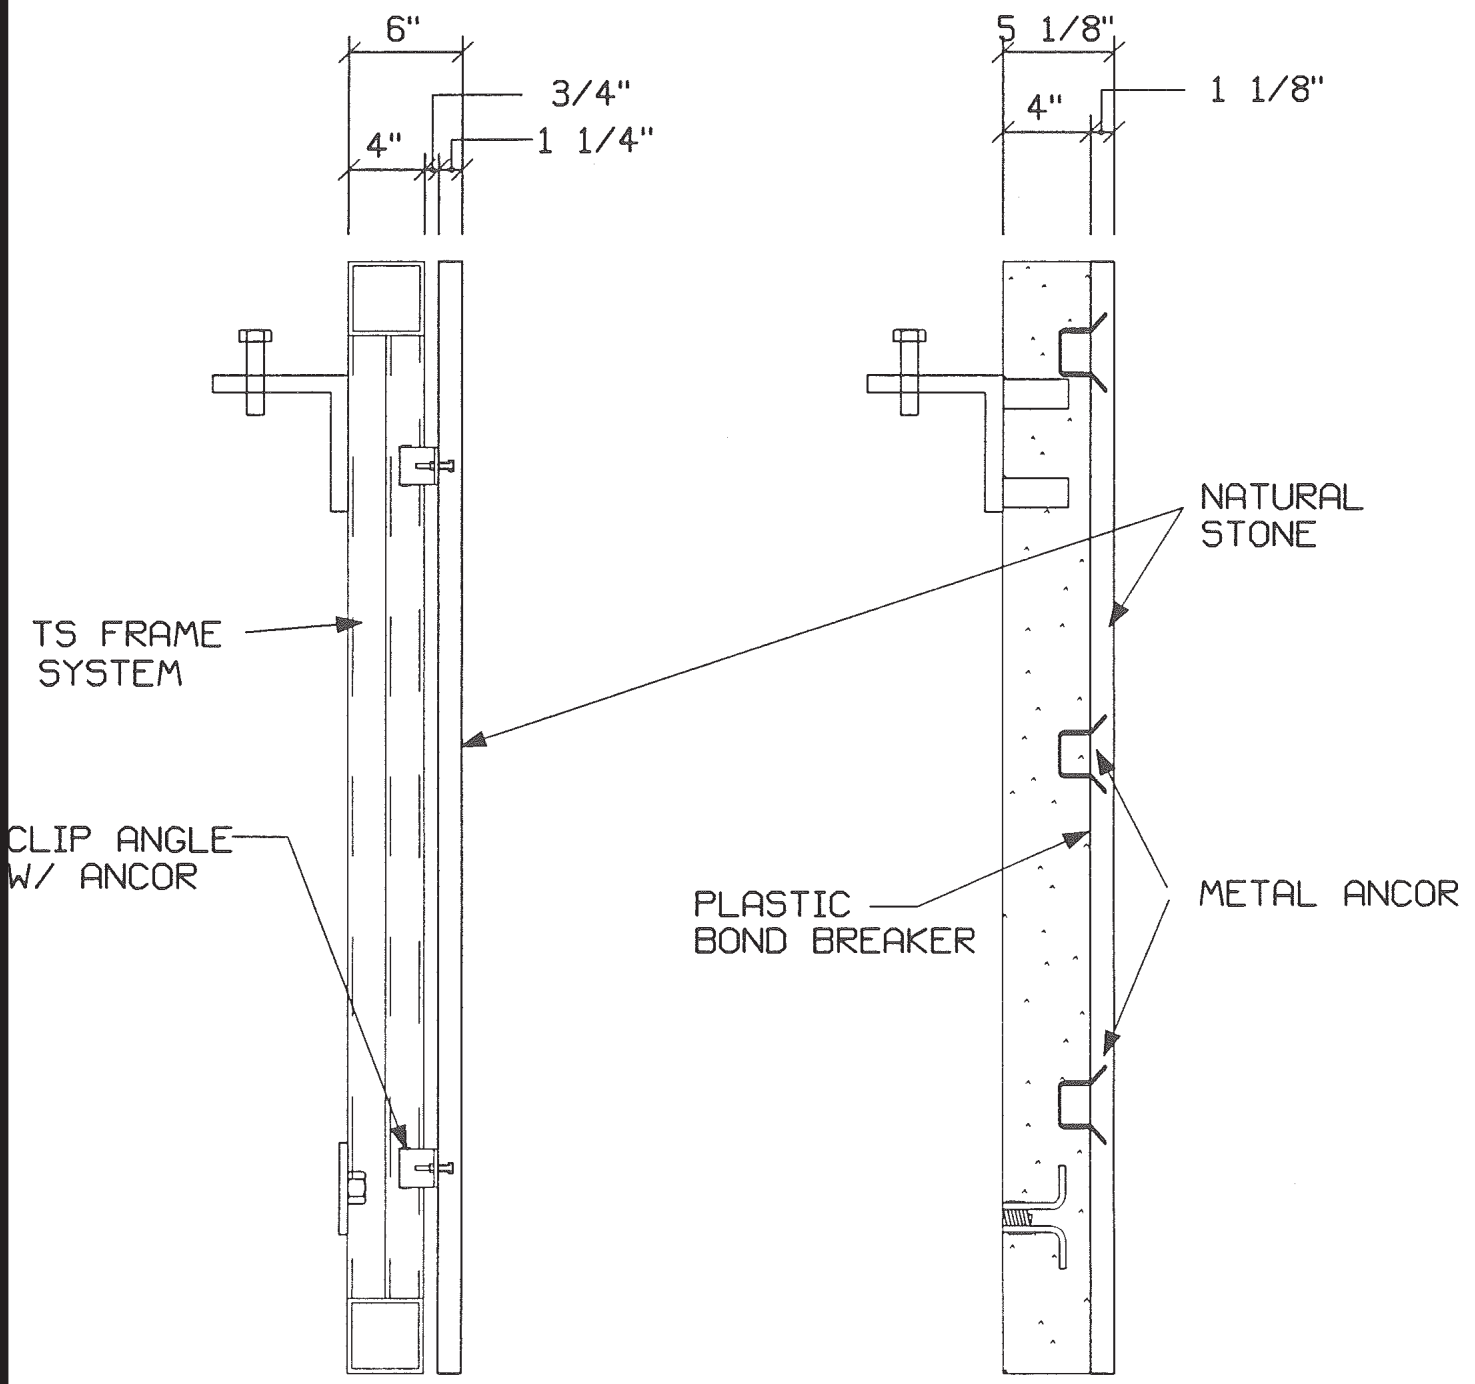

STONE ON FRAME
 Approx. 25 lbs./sq. ft.

STONE ON PRECAST
 55 to 60 lbs./sq. ft.

NATURAL STONE CLADDING SYSTEMS