




CLARK PACIFIC

1980 SOUTH RIVER ROAD
W SACRAMENTO, CA 95691
TEL: (916) 371-0305
FAX: (916) 372-0323

13592 SLOVER AVENUE
FONTANA, CA 92337
TEL: (909) 823-1433
FAX: (909) 823-1361

PROJECT	
CONTRACTOR	
TYPICAL GFRC SECTION AT STEEL STRUCTURE	

JOB	
SHEET	PGFRC-SK1
DATE	3/15/07
BY	TA
CHECK	DW

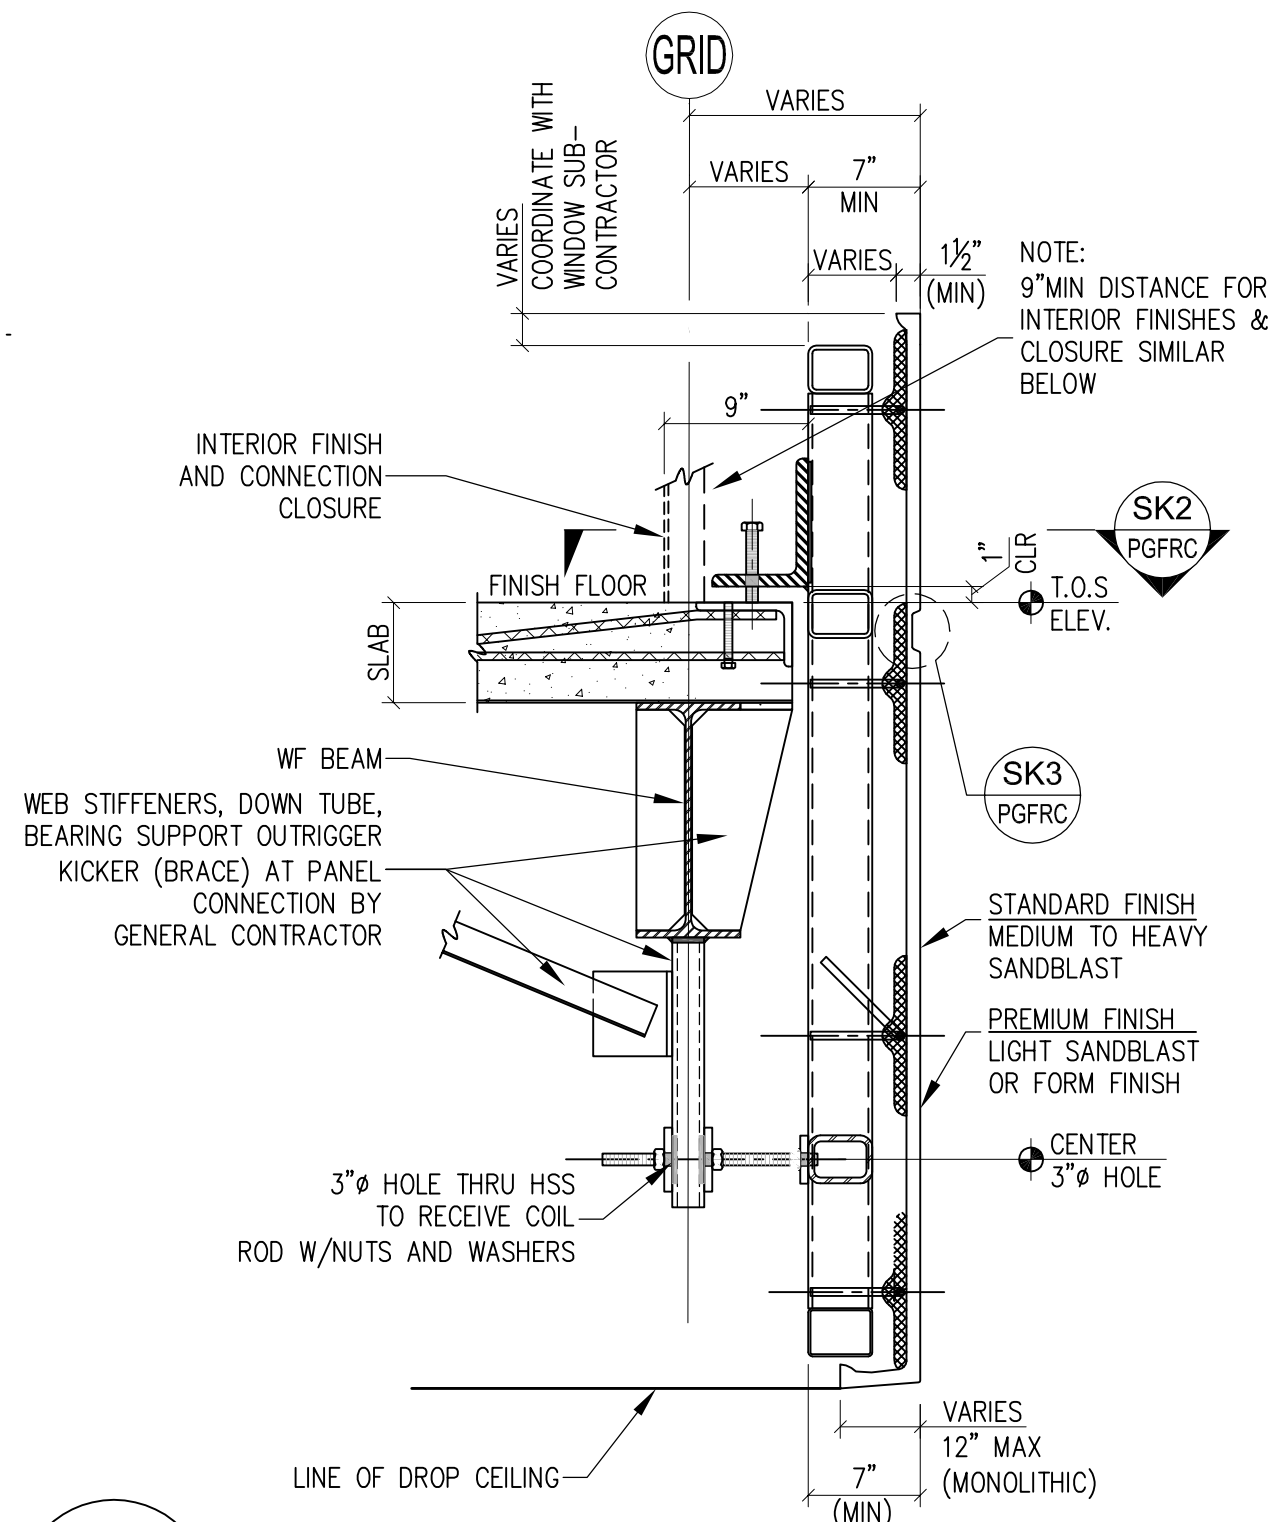

SK1

TYPICAL GFRC PANEL CONNECTIONS (FLOOR SECTION)

SCALE: 1" = 1'-0"

S:\By Employee\tony arroyo\WEBSITE.dwg, 3/19/2007 2:05:09 PM